



別館

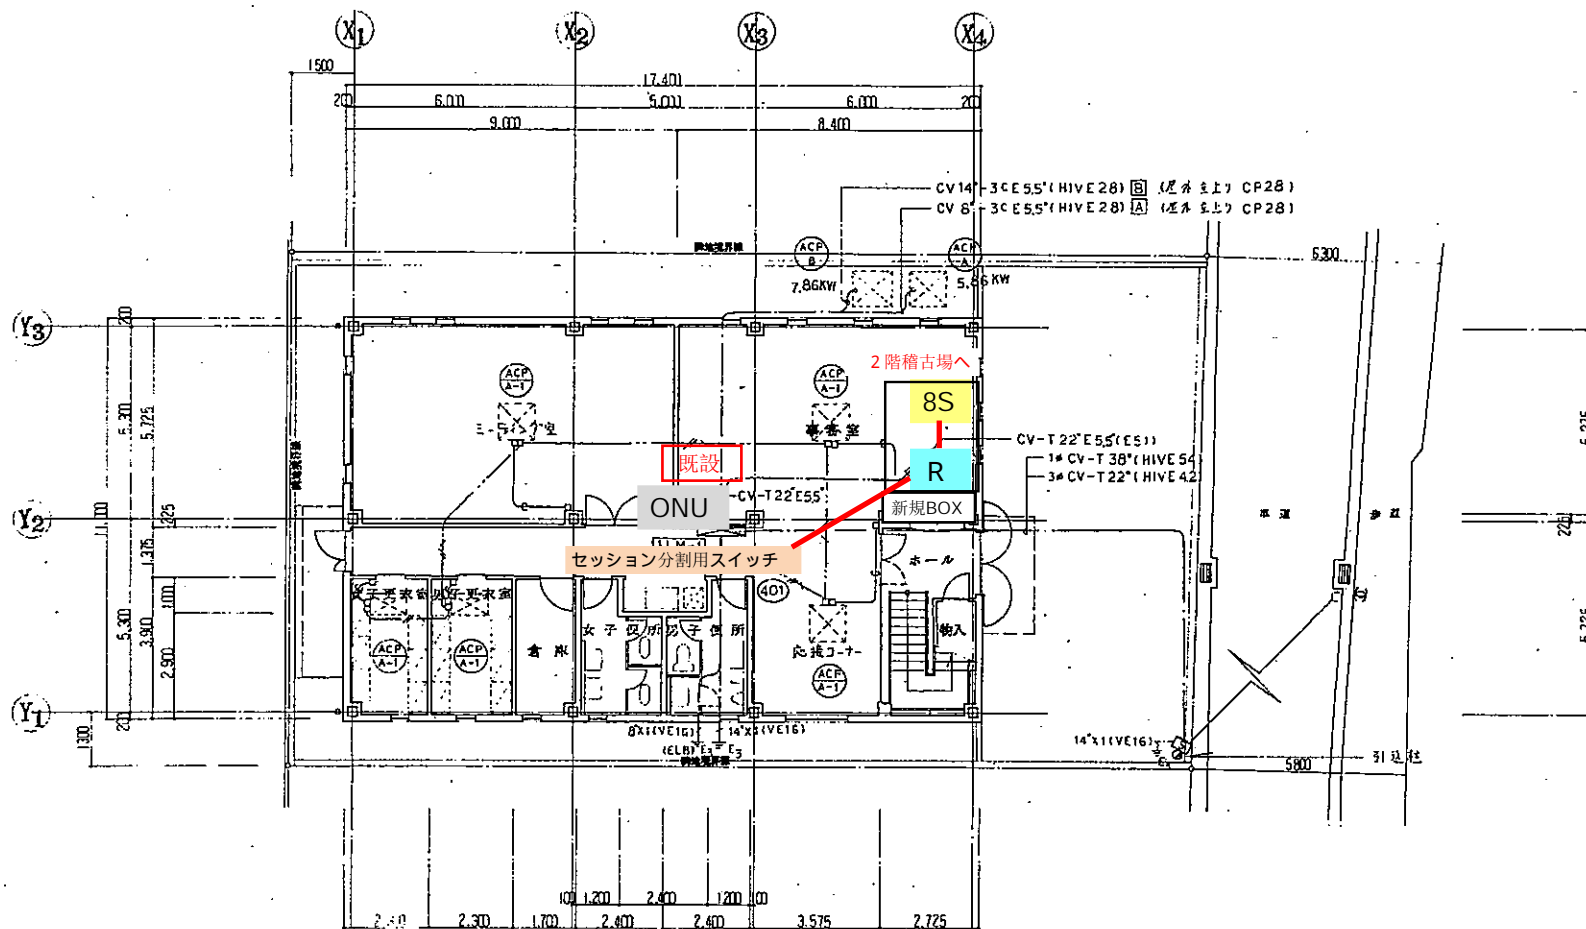


配設図、一階平面図 1/100

- R RTX830
- 8S BS-GS2008P
- AP WLX212
- セッション分割用スイッチ BS-GU2105

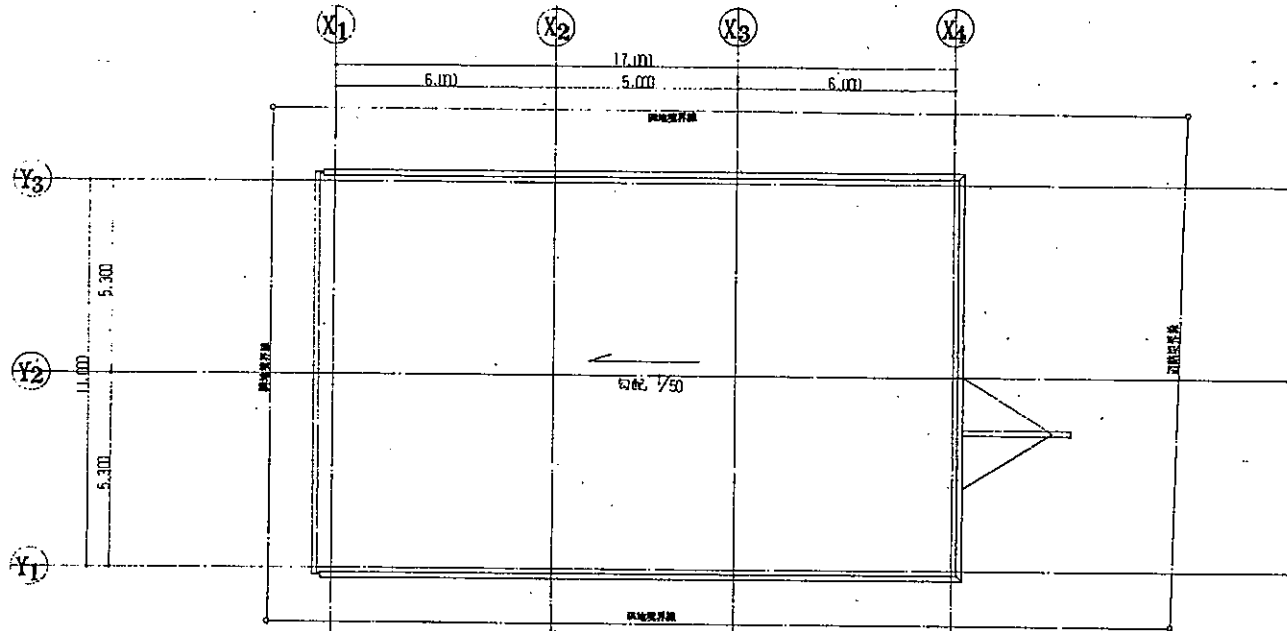

屋根伏図 1/100

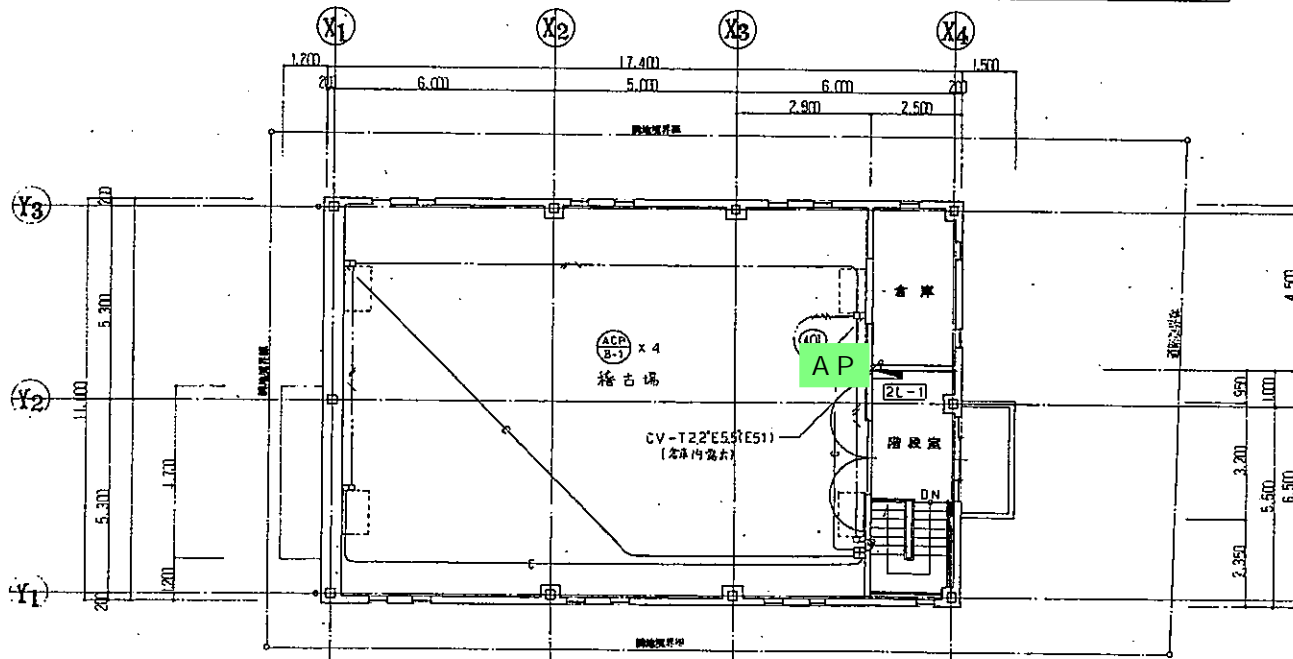

二階平面図 1/100